


- NOTES:
1. REFER TO FIRESTONE WEBSITE FOR MOST CURRENT INFORMATION.
  2. DO NOT INSTALL OVER FASTENERS OR PLATES.

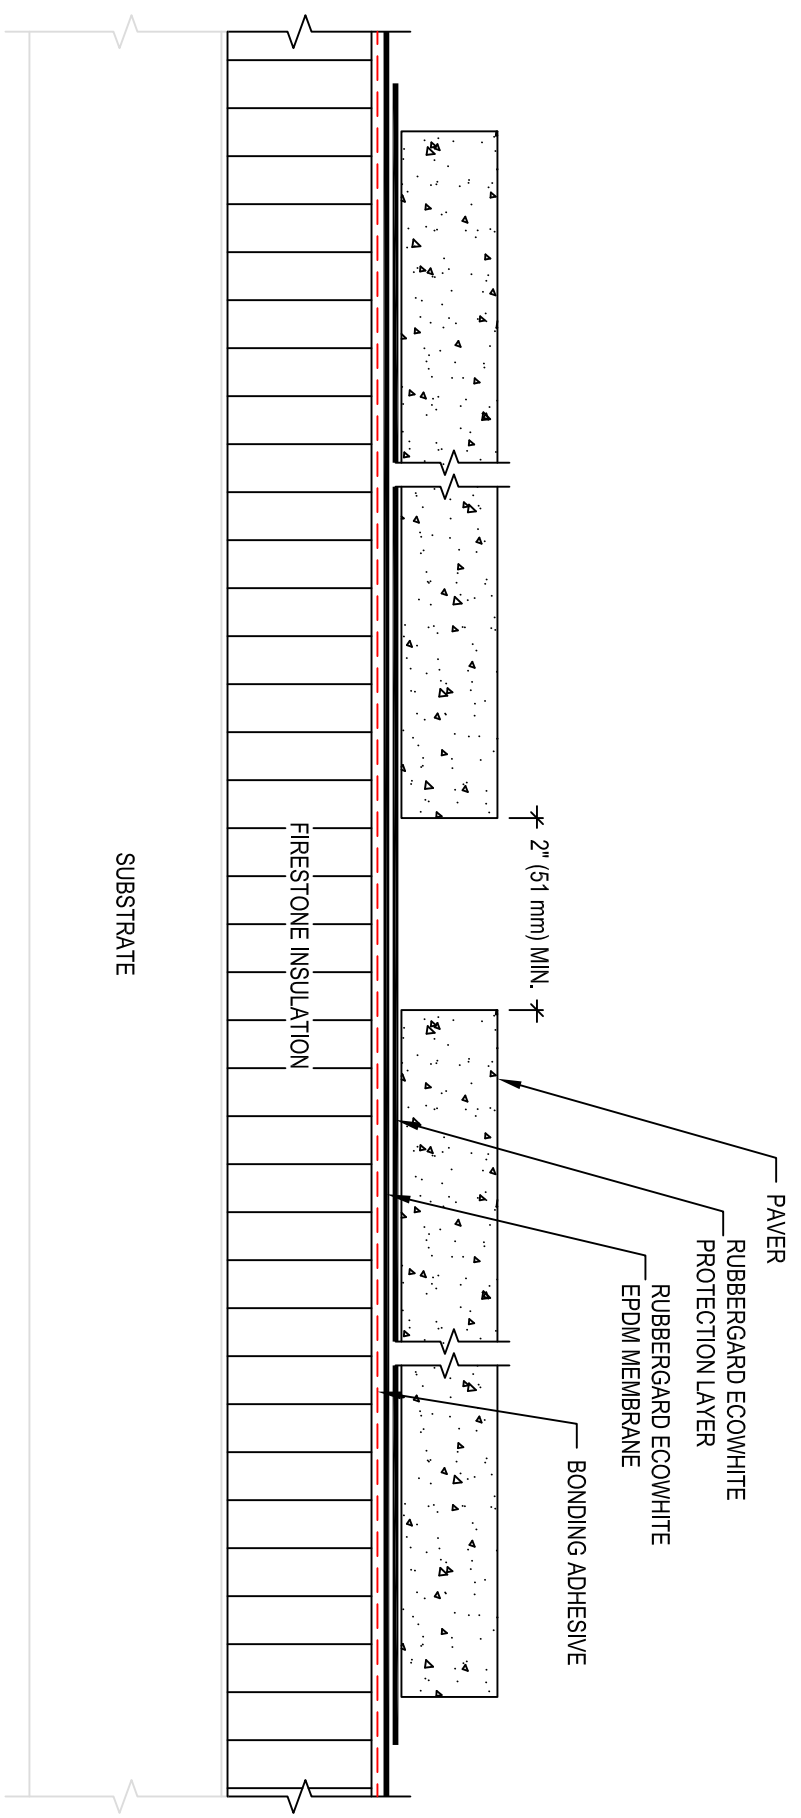

**Firestone**  
 BUILDING PRODUCTS  
 NOBODY COVERS YOU BETTER.™  
 www.firestoneppco.com

**CONCRETE WALKWAY PAVER**

RubberGard **Evo** Wing **EPDM**

ACCEPTABLE SYSTEMS: ADHERED ONLY

ISSUE / REVISION  
 DATE: 6/06/2014  
 NOT TO SCALE

MAXIMUM WARRANTY: **20 YEARS**

DETAIL NO.  
**EW-M-2**