


RUBBERGARD EPDM MEMBRANE
 CONTINUOUS BEAD OF LAP SEALANT
 (SEE NOTE #2)

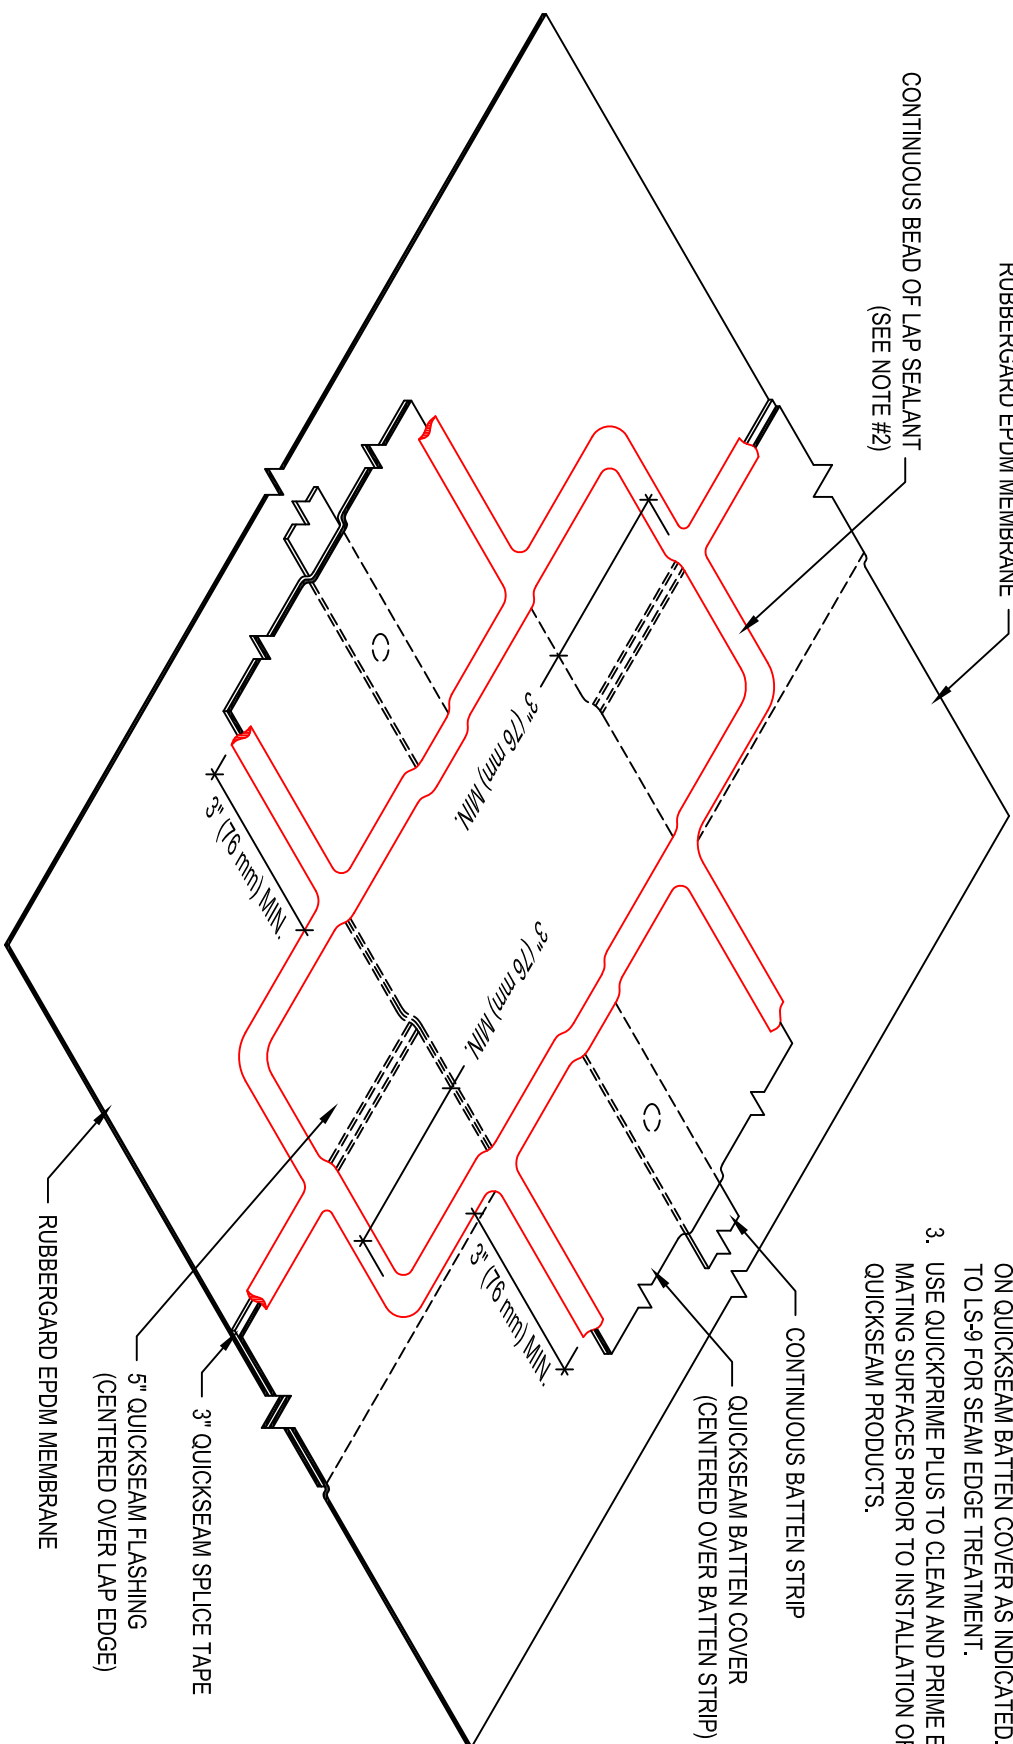

- NOTES:
1. REFER TO FIRESTONE WEBSITE FOR MOST CURRENT INFORMATION.
 2. LAP SEALANT APPLIED AROUND ENTIRE PERIMETER OF 5" QUICKSEAM FLASHING AND 3" (MIN.) PAST FLASHING ON QUICKSEAM BATTEN COVER AS INDICATED. REFER TO LS-9 FOR SEAM EDGE TREATMENT.
 3. USE QUICKPRIME PLUS TO CLEAN AND PRIME EPDM MATING SURFACES PRIOR TO INSTALLATION OF QUICKSEAM PRODUCTS.

CONTINUOUS BATTEN STRIP
 QUICKSEAM BATTEN COVER
 (CENTERED OVER BATTEN STRIP)
 CONTINUOUS BATTEN STRIP
 3" (76 mm) MIN.
 3" (76 mm) MIN.
 3" (76 mm) MIN.
 3" (76 mm) MIN.
 5" QUICKSEAM FLASHING
 (CENTERED OVER LAP EDGE)
 3" QUICKSEAM SPLICE TAPE
 RUBBERGARD EPDM MEMBRANE

MAXIMUM WARRANTY: **20 YEARS**

QUICKSEAM BATTEN COVER AT FIELD SEAM

Firestone
 BUILDING PRODUCTS
 NOBODY COVERS YOU BETTER.™
 www.firestonebpc.com

RUBBERGARD™ EPDM

ACCEPTABLE SYSTEMS: BITS

ISSUE/REVISION DATE:
 6/11/2014

DETAIL NO.
B-3

NOT TO SCALE