


- NOTES:
1. REFER TO FIRESTONE WEBSITE FOR MOST CURRENT INFORMATION.
  2. DO NOT INSTALL OVER FASTENERS OR PLATES

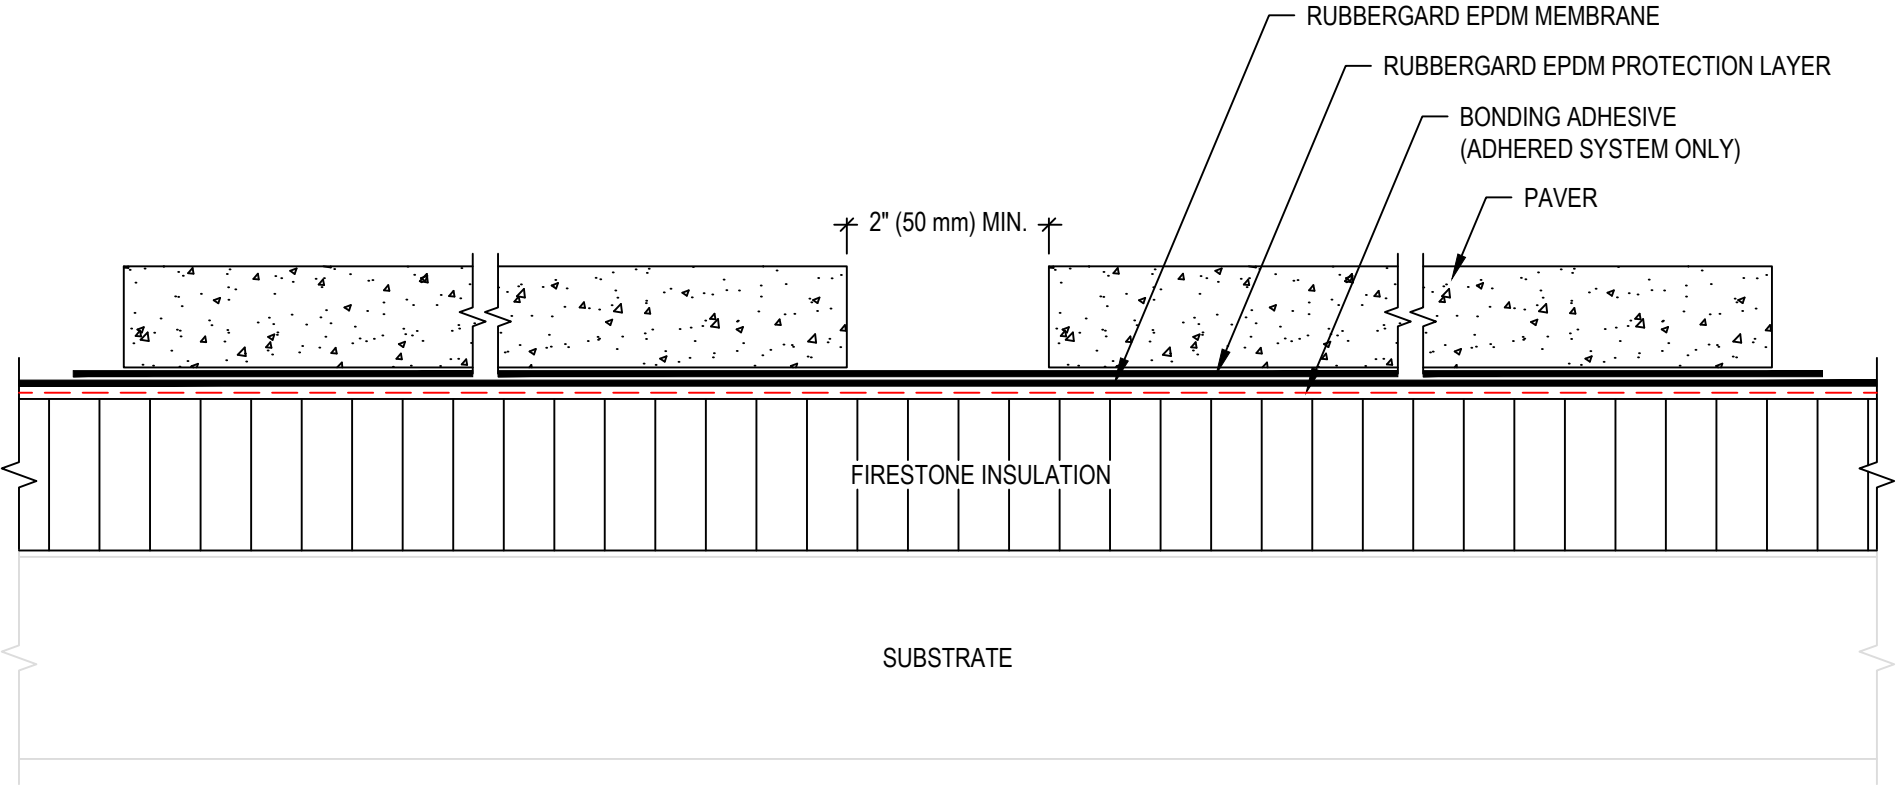

MAXIMUM WARRANTY: **20 YEARS**

**Firestone**  
 BUILDING PRODUCTS  
 NOBODY COVERS YOU BETTER.™  
 www.firestonebpco.com

**CONCRETE WALKWAY PAVER**

RUBBERGARD™ EPDM

ACCEPTABLE SYSTEMS: ALL

ISSUE / REVISION DATE:  
 10/09/2017

NOT TO SCALE

DETAIL NO.  
 M-2