



NOTES:

1. REFER TO FIRESTONE WEBSITE FOR MOST CURRENT INFORMATION.
2. FIRESTONE RED SHIELD PIPE SUPPORT AND EQUIPMENT SUPPORTS ARE RECOMMENDED IN PLACE OF WOOD SLEEPERS. REFER TO CURRENT TECHNICAL INFORMATION SHEETS.
3. DO NOT INSTALL WOOD SLEEPER OVER BATTEN STRIPS, FASTENER HEADS, METAL PLATES, OR FIELD SEAMS.

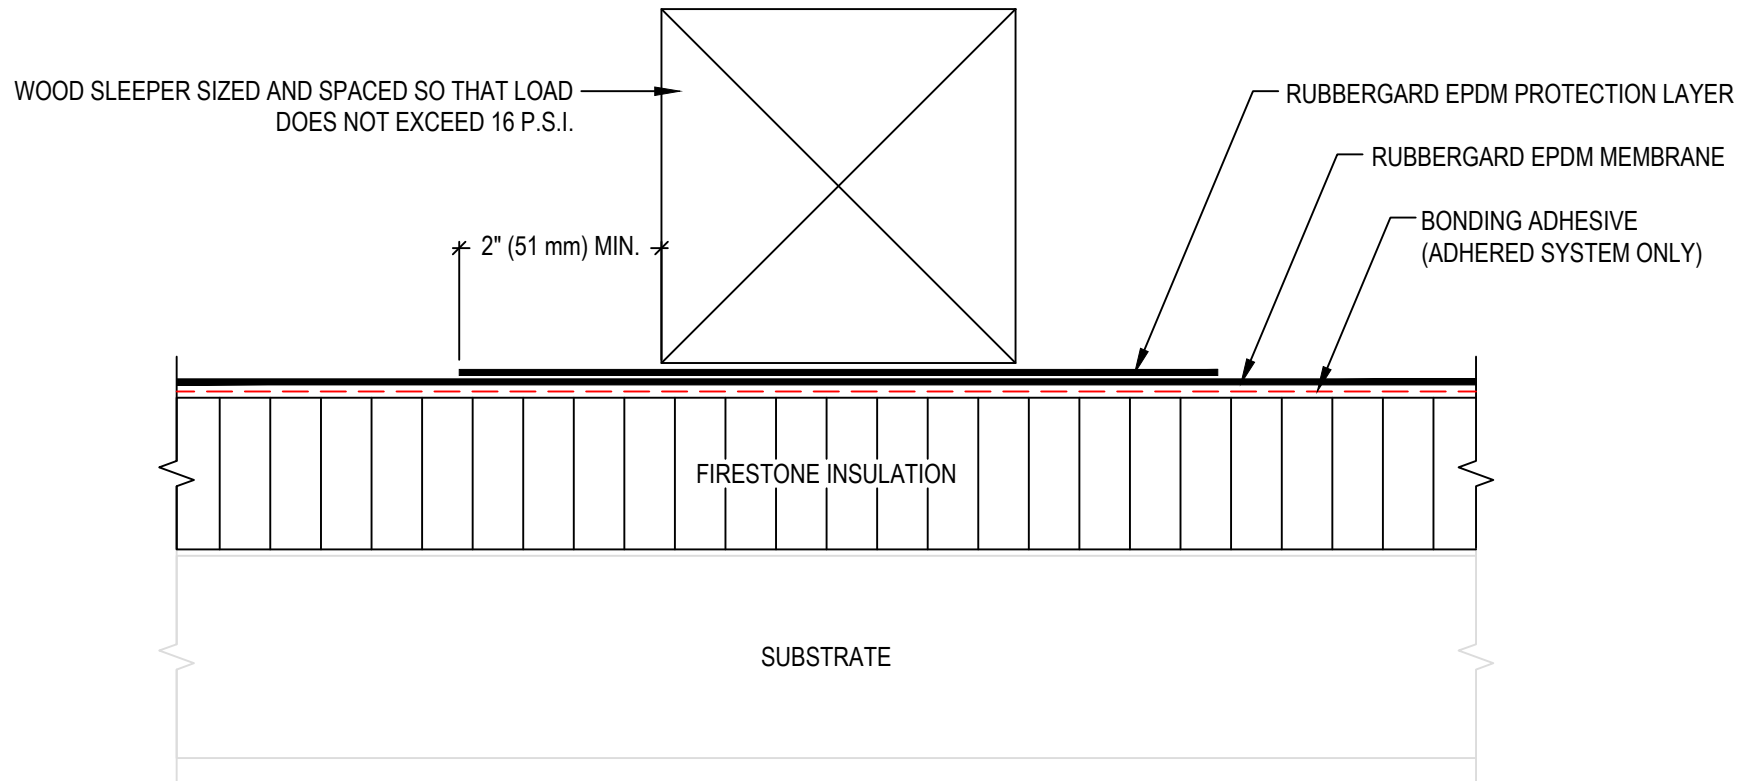

MAXIMUM WARRANTY: **20 YEARS**

 <p>Firestone BUILDING PRODUCTS NOBODY COVERS YOU BETTER.™ www.firestonebpco.com</p>	WOOD SLEEPER		ISSUE / REVISION DATE:	DETAIL NO. M-4
	RUBBERGARD™ EPDM	ACCEPTABLE SYSTEMS: ALL	10/09/2017	
			NOT TO SCALE	