


- NOTES:
1. REFER TO FIRESTONE WEBSITE FOR MOST CURRENT INFORMATION.
 2. LAP SEALANT APPLIED AROUND ENTIRE PERIMETER OF 5" QUICKSEAM FLASHING AND 3" (MIN.) PAST FLASHING ON QUICKSEAM BATTEN COVER AS INDICATED. REFER TO LS-9 FOR SEAM EDGE TREATMENT.
 3. USE QUICKPRIME PLUS TO CLEAN AND PRIME EPDM MATING SURFACES PRIOR TO INSTALLATION OF QUICKSEAM PRODUCTS.

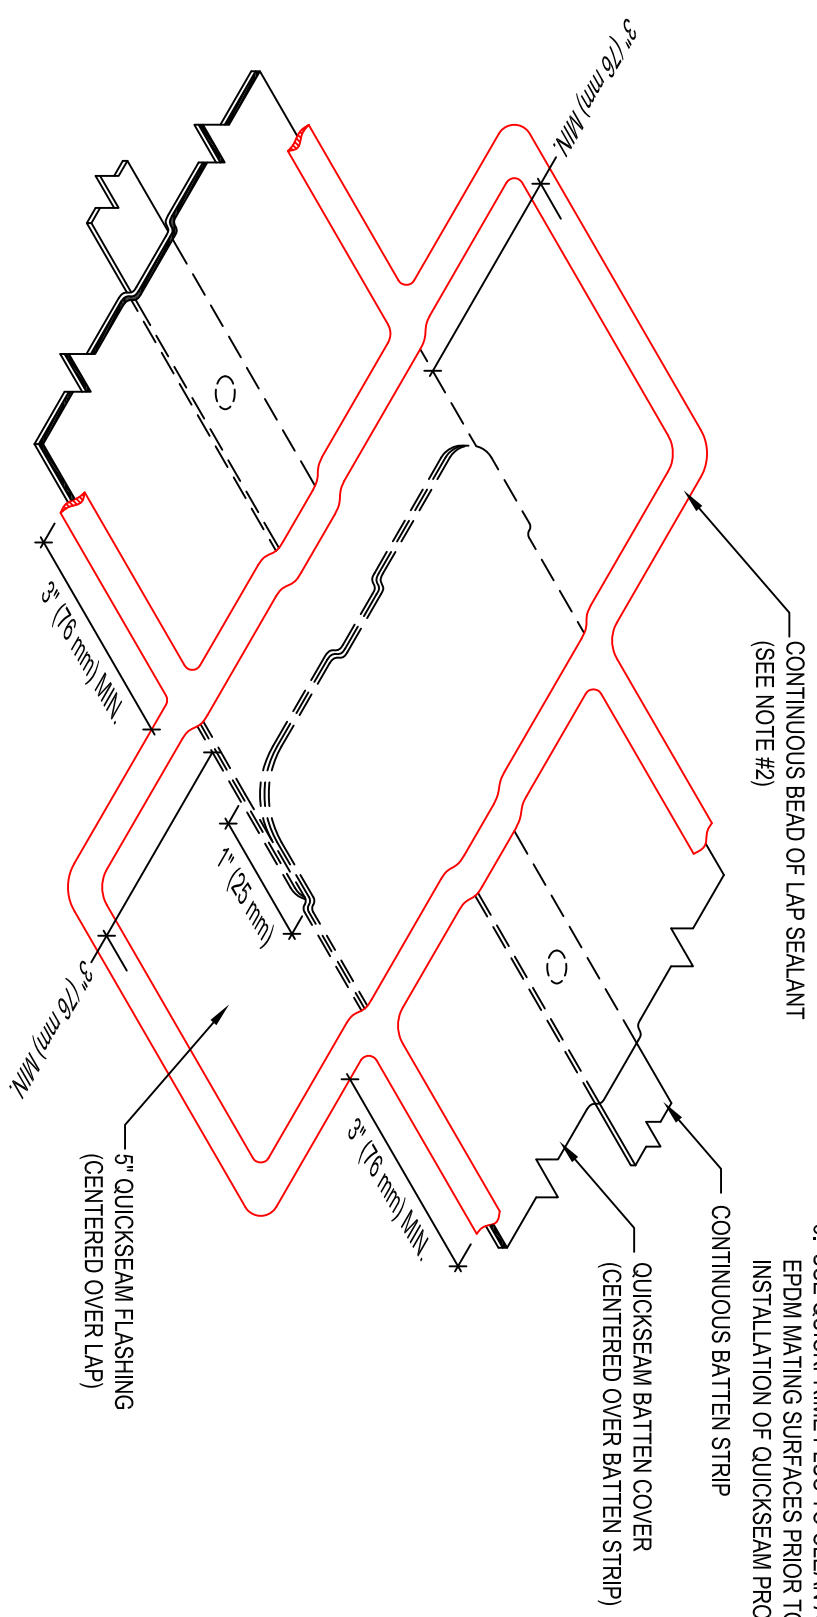

MAXIMUM WARRANTY: **20 YEARS**

QUICKSEAM BATTEN COVER AT END LAP

Firestone
BUILDING PRODUCTS
NOBODY COVERS YOU BETTER.™
www.firestoneppco.com

RUBBERGARD™ EPDM		ACCEPTABLE SYSTEMS: RMAS
-------------------------	--	--------------------------

ISSUE / REVISION DATE: 6/11/2014	DETAIL NO. R-2
NOT TO SCALE	