
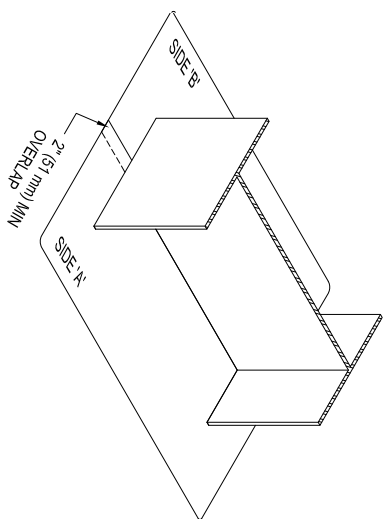
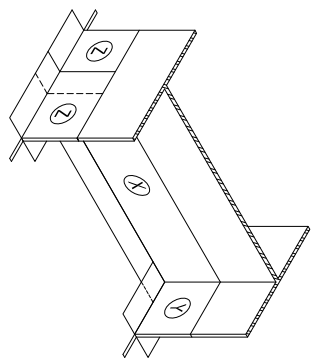
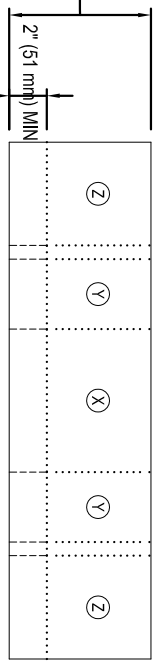
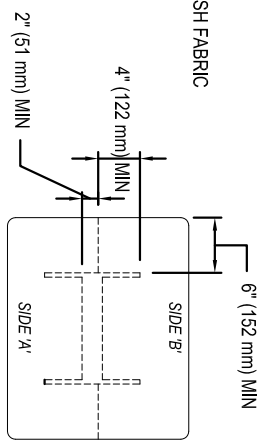


NOTES:

- REFER TO THE FIRESTONE WEBSITE FOR THE MOST CURRENT INFORMATION.
- FOR OPTIMAL RESULTS, EMBED GRANULES ON CAP SHEET PRIOR TO APPLYING ULTRAFASH LIQUID FLASHING.
- BOTH ULTRAFASH ONE-PART AND TWO-PART LIQUID FLASHING SHOULD BE APPLIED WITH A BOTTOM COAT, EMBEDMENT COAT, AND FINISH COAT OF 30 MILS WET THICKNESS EACH.
- ULTRAFASH ONE-PART LIQUID FLASHING MAY BE USED ON SBS, APP OR BUR SYSTEMS (UP TO 20-YR WARRANTY). ULTRAFASH TWO-PART LIQUID FLASHING MAY ONLY BE USED ON SBS SYSTEMS (UP TO 30-YR WARRANTY).
- WHEN USING ULTRAFASH TWO-PART LIQUID FLASHING, APPLY ULTRAFASH LVOOC PRIMER TO ALL NON-POROUS SURFACES.
- ALL MATERIAL AND INSTALLATION REQUIREMENTS FOR SBS PLATINUM WARRANTY MUST BE FOLLOWED TO BE ELIGIBLE FOR 30 YEAR PLATINUM WARRANTY.

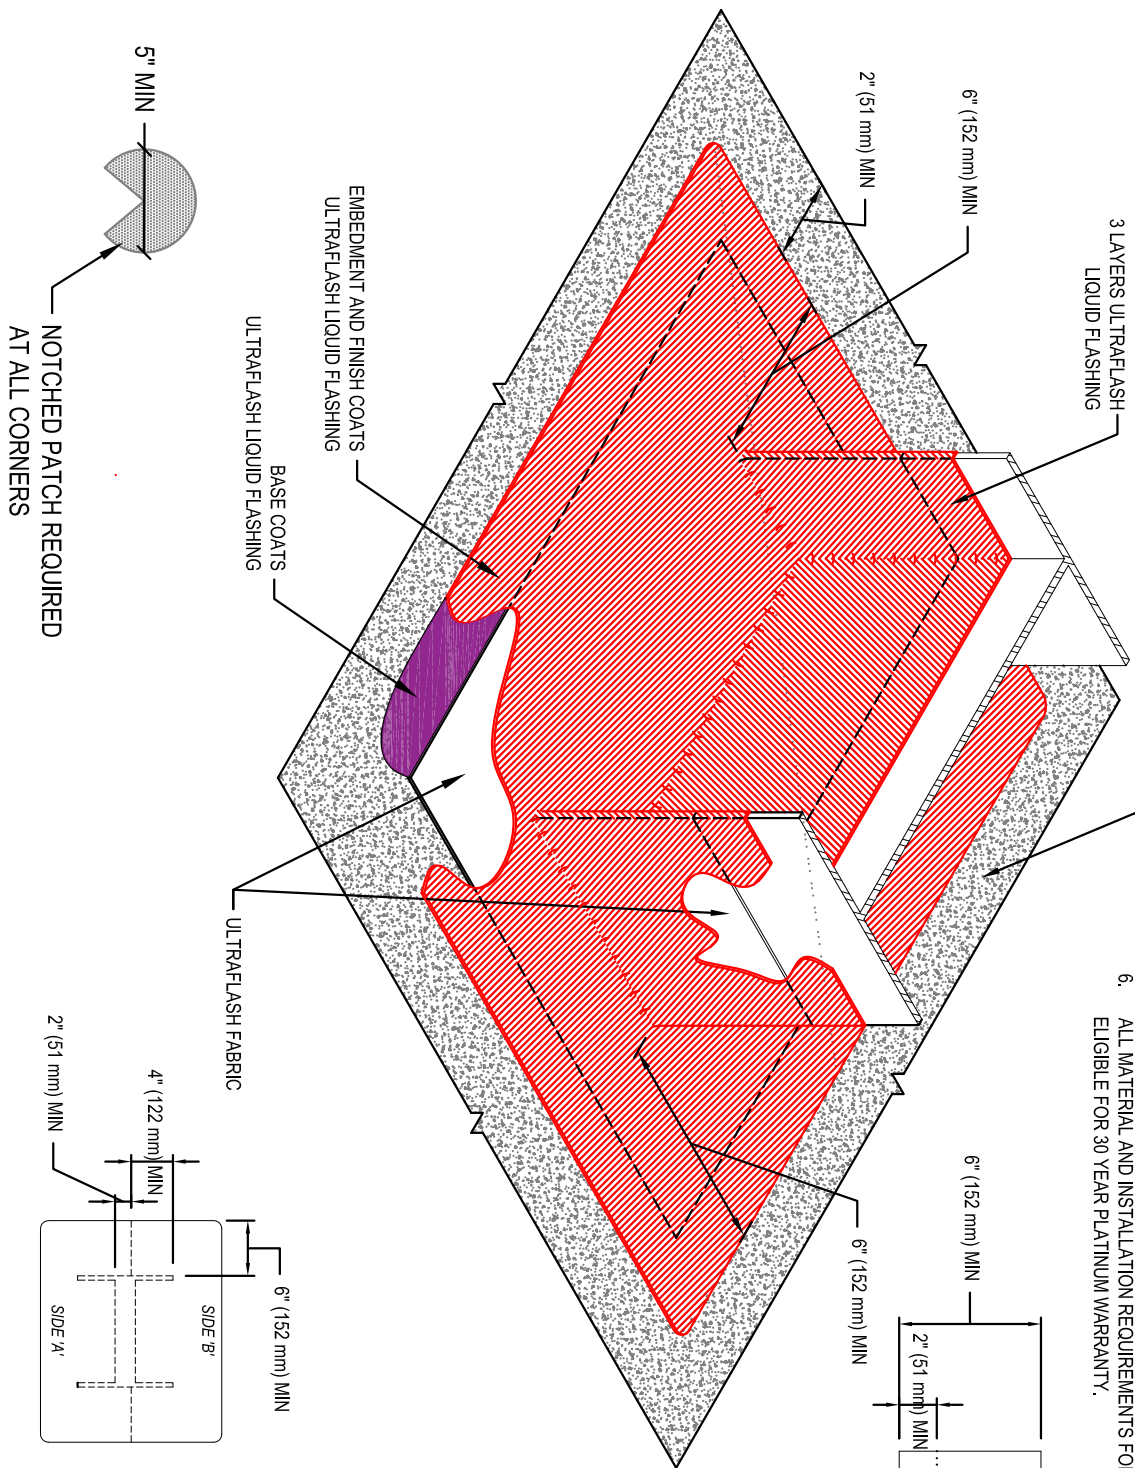

MAXIMUM WARRANTY: 30 YEARS

DETAIL NO.

MB-P-10

ISSUE/REVISION

DATE:

04/28/2015

NOT TO SCALE

ULTRAFASH™ "I" BEAM FLASHING

ASPHALT SYSTEMS

ACCEPTABLE SYSTEMS: MODIFIED BITUMEN

Firestone
BUILDING PRODUCTS
NOBODY COVERS YOU BETTER.™
 www.firestonebpco.com