


- NOTES:
1. REFER TO FIRESTONE WEBSITE FOR THE MOST CURRENT INFORMATION.
 2. WHEN REINFORCEMENT OF TPO MEMBRANE IS EXPOSED, REFER TO UT-LS-14 FOR CUT EDGE SEALANT APPLICATION.

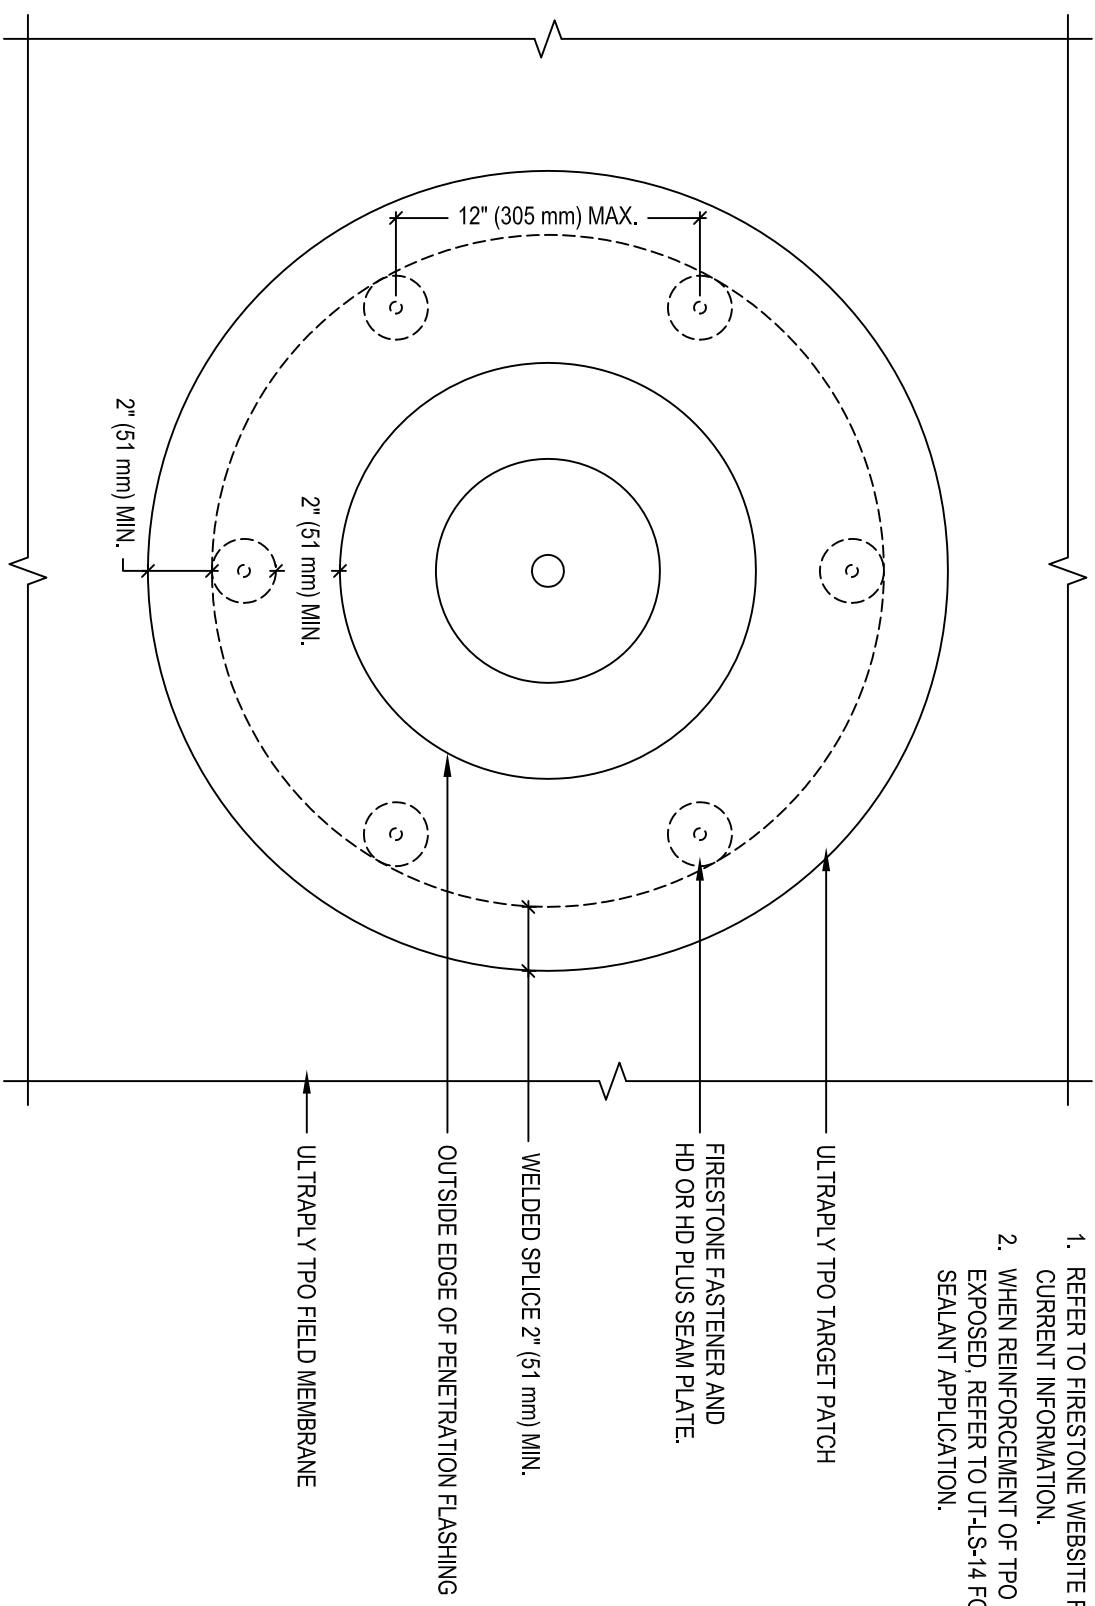

MEMBRANE SECUREMENT AT PENETRATION WITH HD SEAM PLATES & TARGET PATCH
 ULTRAPLY™ TPO ACCEPTABLE SYSTEMS: MAS ONLY

ISSUE / REVISION
 DATE: 7/22/2014
 NOT TO SCALE

MAXIMUM WARRANTY: **20 YEARS**
 DETAIL NO.
UT-P-15