


LAYOUT ATTACHMENT UT-96-2-12
 FOR 96" (2.44M) ULTRAPLY PANELS
 FOR A 61' (18.59M) TO 120' (36.57M) ROOF HEIGHT

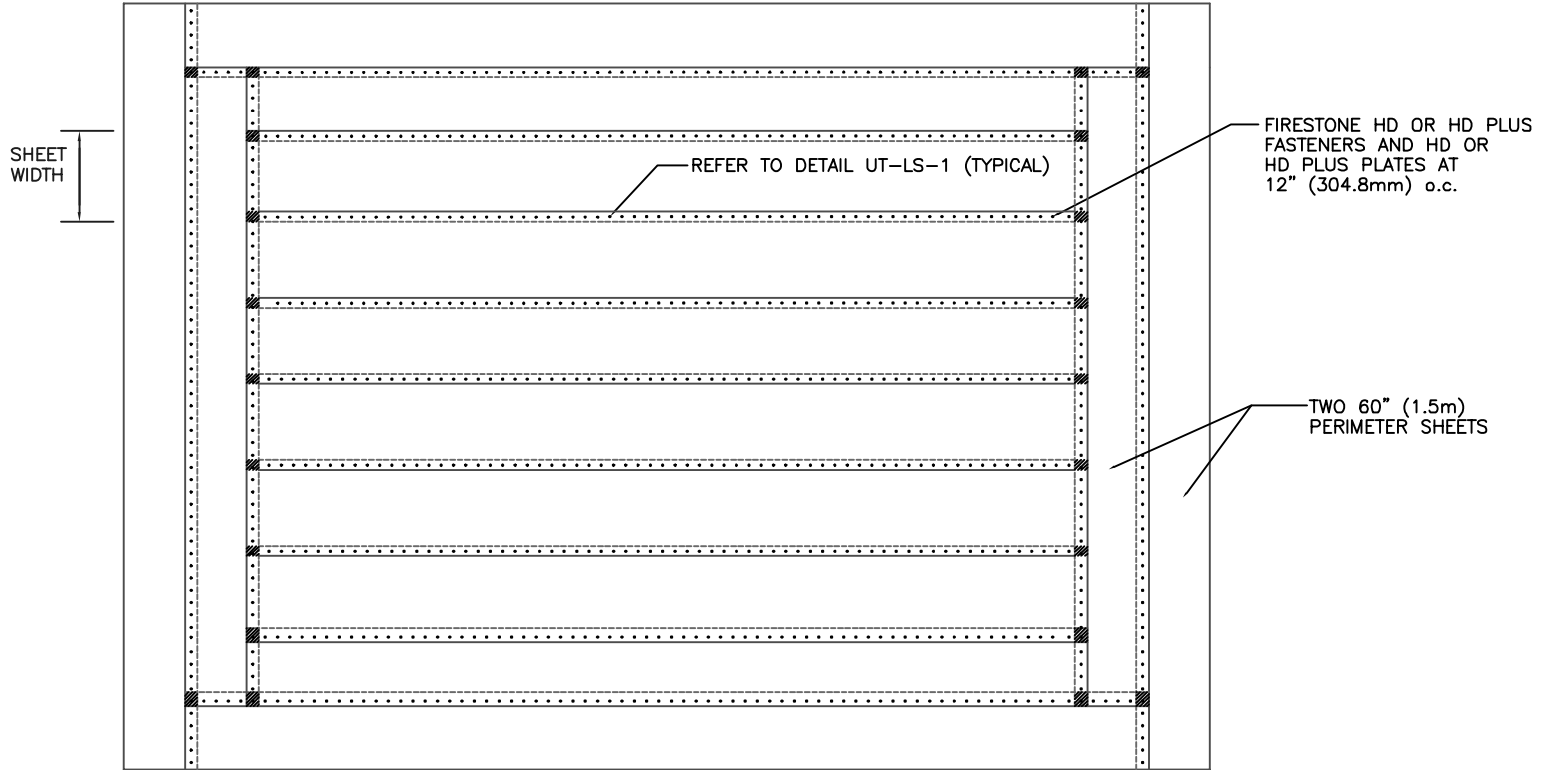

THE FASTENING RATE SHOWN ON THIS LAYOUT IS BASED UPON FASTENER PULLOUT VALUES OF 400 LBS (181.4kN) OR GREATER. IF PULLOUT VALUES ARE LESS THAN 400 LBS. (181.4kN) , USE THE FOLLOWING FASTENER SPACING:

PULLOUT	SPACING
300lbf (136.1kN)–399lbf (181kN)	12" (304.8 mm)–6" (152.4 mm)–12" (304.8 mm) O.C.
200lbf (90.7kN)–299lbf (135.6kN)	6" (152.4 mm) O.C.

NOTE: THESE DRAWINGS REPRESENT FIRESTONE'S MINIMUM REQUIREMENTS AND DO NOT NECESSARILY MEET CODES.

MAXIMUM WARRANTY: 20 YEARS

Firestone
 BUILDING PRODUCTS

NOBODY COVERS YOU BETTER.™
www.firestonebpc.com

UT-96-2-12

ULTRAPLY™ TPO

ACCEPTABLE SYSTEMS: MAS

ISSUE / REVISION
 DATE:

DETAIL NO.

NOT TO SCALE